

# MATTA FAIR 17 - 19 MARCH 2023

## LEVEL 1 (GROUND FLOOR)



**QUBE Integrated Malaysia Sdn. Bhd.**  
 Wisma Qube, No 32-3, Jalan Nautika B U20/B, Seksyen  
 U20, TSB Commercial Centre, Sg. Buloh, 40160, Shah  
 Alam, Selangor Darul Ehsan, Malaysia  
 Tel : +603 6151 9973 / 9673 / 9873  
 Fax : +603 6151 3973 / 3673  
 http://www.qube.com.my

JOB NO.  
 B 0 0 9 / 0 0 1 - 1 / 2 3

PROJECT TITLE  
 MATTA FAIR 2023

SHOW PERIOD  
 17th - 19th MARCH 2023

VENUE / ADDRESS  
 MALAYSIA INTERNATIONAL TRADE  
 & EXHIBITION CENTRE (MITEC)

CITY / COUNTRY  
 KUALA LUMPUR, MALAYSIA

CLIENT  
 MATTA

CLIENT APPROVAL DATE

DRAWING TITLE SCALE  
 HALL 2 - HALL 4 A3 1 : 750  
 LAYOUT PLAN A4 1 : 1050

PERSON-IN-CHARGE  
 BW

DRAWN BY DATE  
 KAI 17102022

CHECKED BY DATE  
 YK 17102022

DRAWING NO.	REVISION
DWG 001	R10 08022023 YK
	R11 21022023 YK
	R12 13032023 YK
	R09 13012022 KAI

REMARKS

OFFICE USED :-  
 CHECKLIST

OFFSITE	DESCRIPTION	ON SITE
	Dimension	
	Colour used	
	Material used	
	Graphic size	
	Others	

NOTE (offsite) NOTE (onsite)

CHECKED BY (offsite) CHECKED BY (onsite)

DATE DATE

A COPYRIGHT :-

This design may not be reproduced in part or whole without prior  
 written permission of Qube Integrated Malaysia Sdn. Bhd.  
 This drawing is subject to modification to suit construction purposes.



### VENUE LEGEND :

HR	HOSE REEL		NON BUILD AREA
BG/FA	BREAKING GLASS & FIRE ALARM		PILLAR 1650MM x 1650MM
FE	FIRE EXTINGUISHER	HR	FIRE HOSE REEL 600MM x 1000MM
DB	DB BOX		

MAXIMUM LOADING 50K/N  
 MAXIMUM HEIGHT 5M

### LEGEND :

	STO / NTO
	SPONSOR BOOTH
	OTHERS
	PREMIUM AREA

Total of 433 nos. 3M X 3M

\*\* HALL PLAN UPDATE AS 11022020 AN

# MATTA FAIR 17 - 19 MARCH 2023

## LEVEL 2 (MIDDLE FLOOR)



**QUBE Integrated Malaysia Sdn. Bhd.**  
 Wisma Qube, No 32-3, Jalan Nautika B U20/B, Seksyen  
 U20, TSB Commercial Centre, Sg. Buloh, 40160, Shah  
 Alam, Selangor Darul Ehsan, Malaysia  
 Tel : +603 6151 9973 / 9673 / 9873  
 Fax : +603 6151 3973 / 3673  
 http://www.qube.com.my

JOB NO.  
 B 0 0 9 / 0 0 1 - 1 / 2 3

PROJECT TITLE  
 MATTA FAIR 2023

SHOW PERIOD  
 17th - 19th MARCH 2023

VENUE / ADDRESS  
 MALAYSIA INTERNATIONAL TRADE  
 & EXHIBITION CENTRE (MITEC)

CITY / COUNTRY  
 KUALA LUMPUR, MALAYSIA

CLIENT  
 MATTA

CLIENT APPROVAL DATE

DRAWING TITLE SCALE  
 HALL 6 - HALL 8 A3 1 : 750  
 LAYOUT PLAN A4 1 : 1050

PERSON-IN-CHARGE  
 BW

DRAWN BY DATE  
 KAI 17102022

CHECKED BY DATE  
 YK 17102022

DRAWING NO.	REVISION
DWG 002	R10 08022023 YK
	R11 21022023 YK
	R12 13032023 YK
	R09 13012022 KAI

REMARKS

OFFICE USED :-  
 CHECKLIST


OFFSITE	DESCRIPTION	ON SITE
	Dimension	
	Colour used	
	Material used	
	Graphic size	
	Others	

NOTE (offsite) NOTE (onsite)

CHECKED BY (offsite) CHECKED BY (onsite)

DATE DATE

**A COPYRIGHT :-**  
 This design may not be reproduced in part or whole without prior  
 written permission of Qube Integrated Malaysia Sdn. Bhd.  
 This drawing is subject to modification to suit construction purposes.

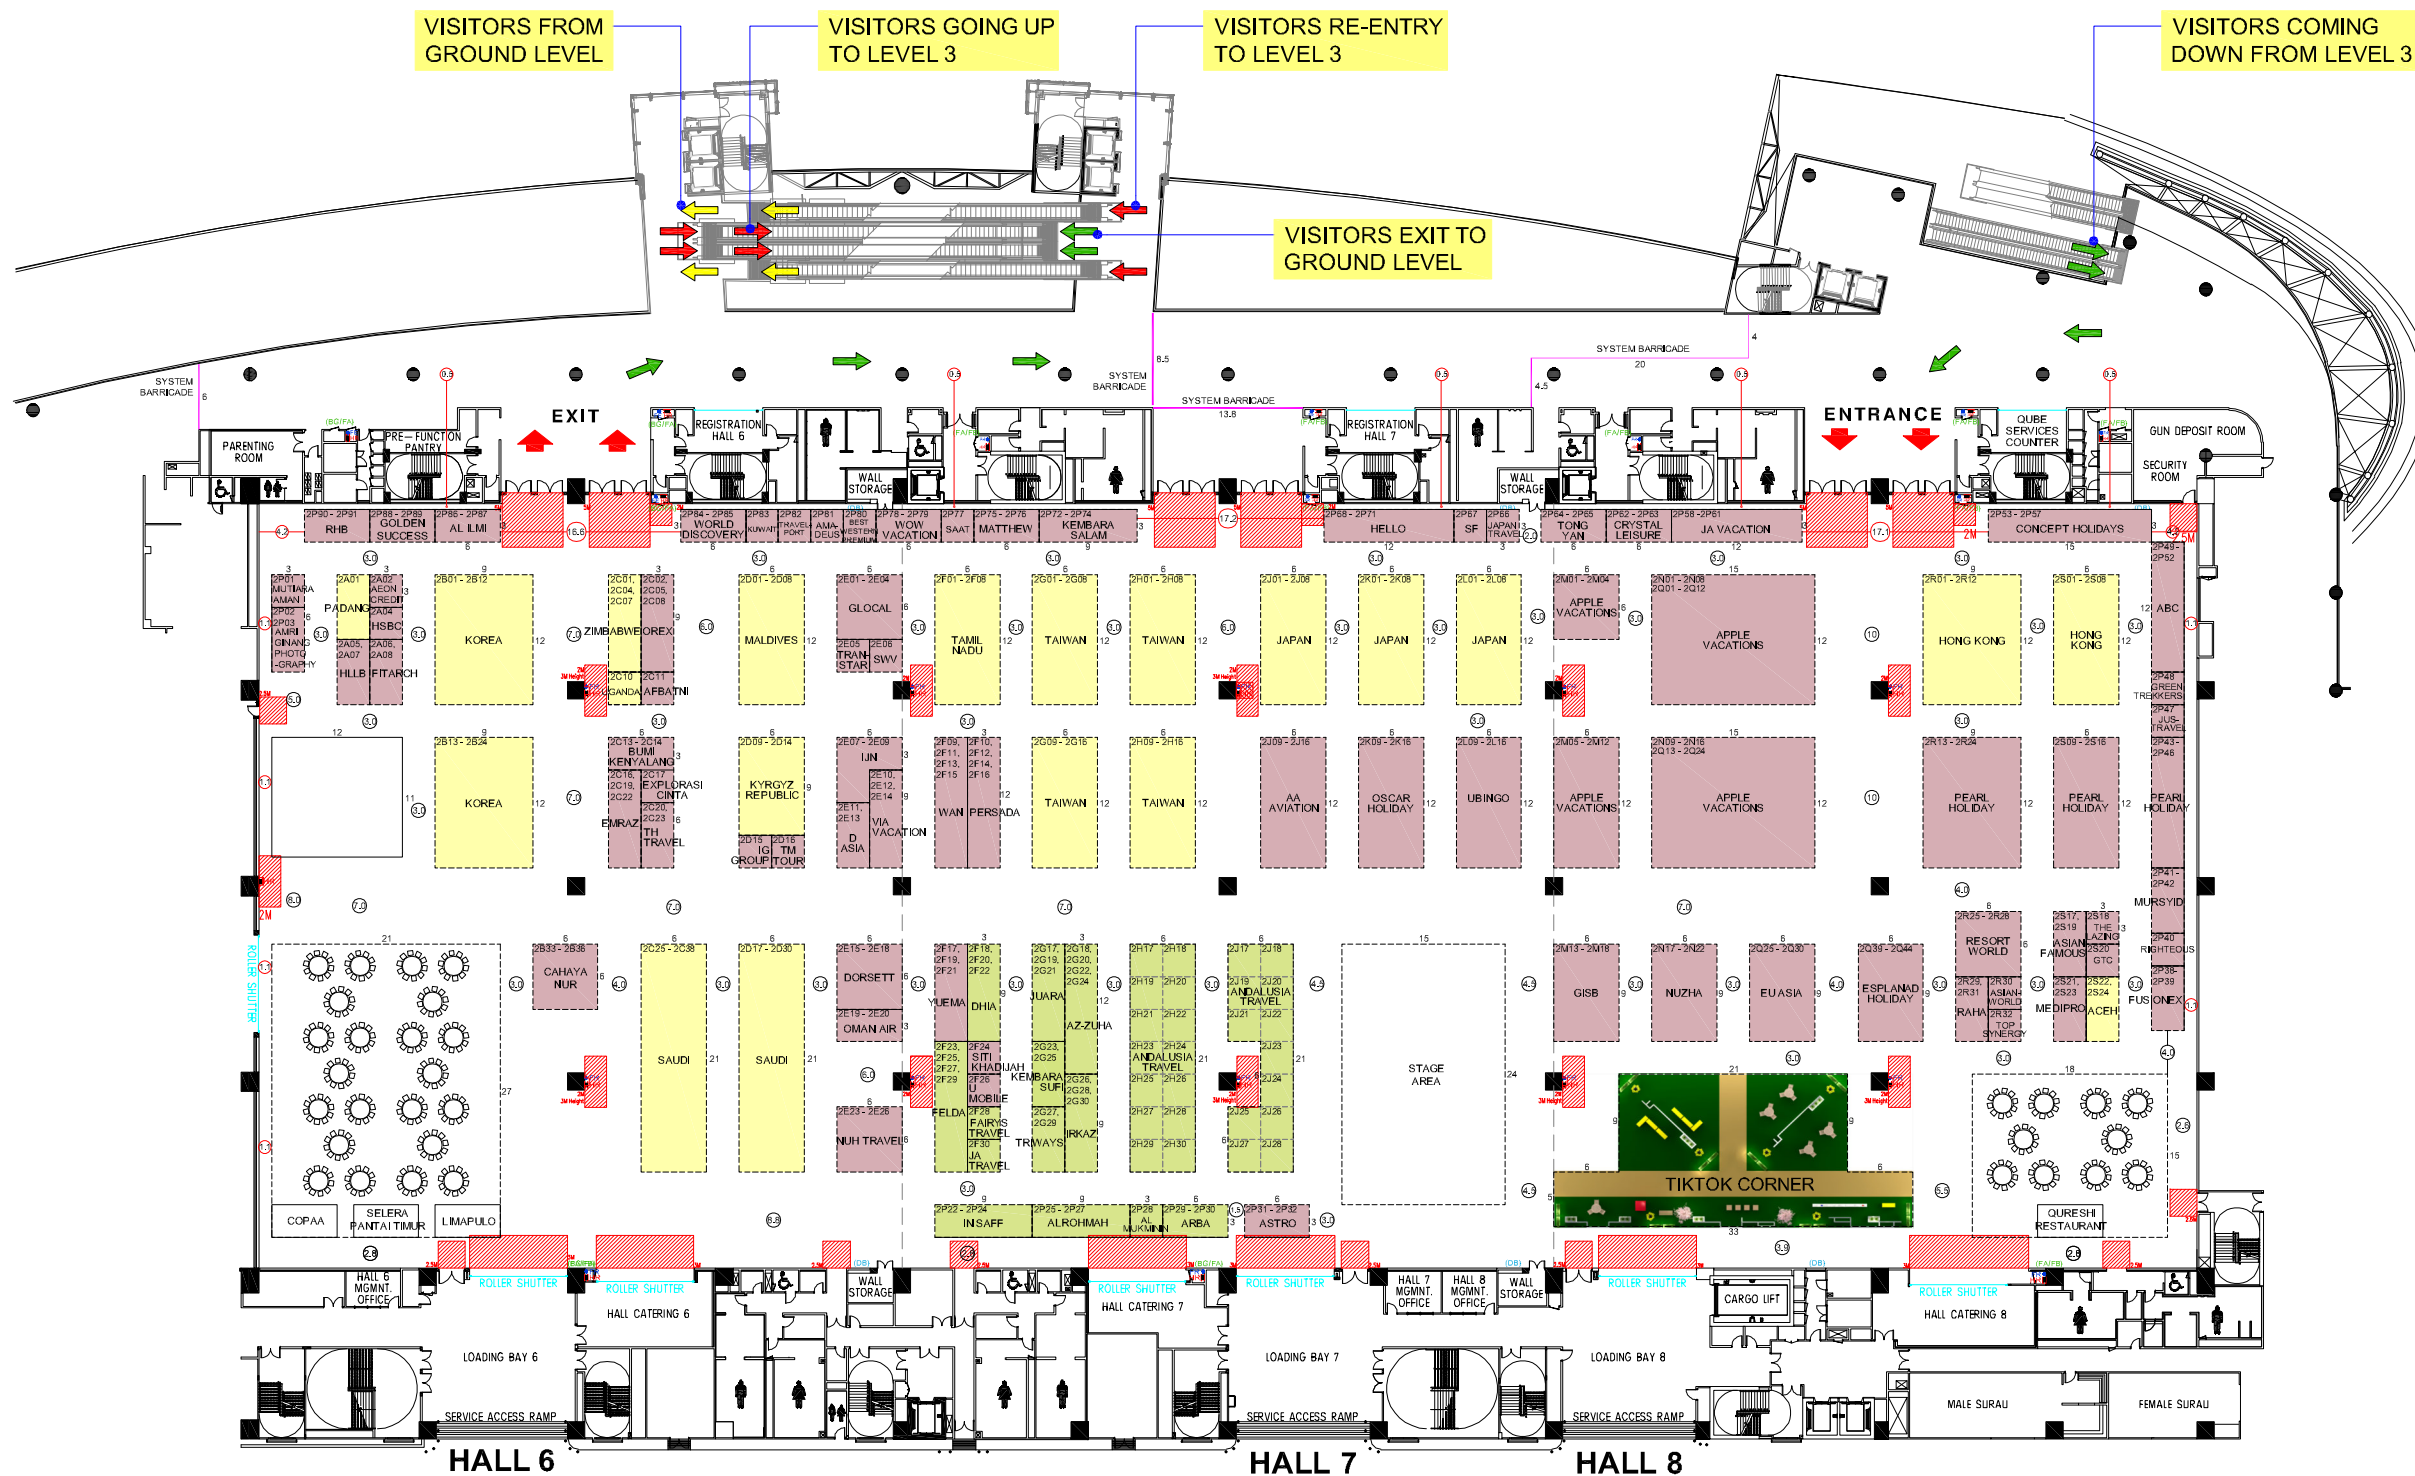

### VENUE LEGEND :

HR	HOSE REEL		NON BUILD AREA
BG/FA	BREAKING GLASS & FIRE ALARM		PILLAR 1650MM x 1650MM
FE	FIRE EXTINGUISHER	HR	FIRE HOSE REEL 600MM x 1000MM
DB	DB BOX		

MAXIMUM LOADING 50K/N  
 MAXIMUM HEIGHT 5M

### LEGEND :

	STO / NTO
	SPONSOR BOOTH
	UMRAH PAVILION
	OTHERS
	PREMIUM AREA

Total of 473 nos. 3M X 3M

\*\* HALL PLAN UPDATE AS 11022020 AN



# MATTA FAIR 17 - 19 MARCH 2023

## LEVEL 3 (TOP FLOOR)



**QUBE Integrated Malaysia Sdn. Bhd.**  
 Wisma Qube, No 32-3, Jalan Nautika B U20/B, Seksyen  
 U20, TSB Commercial Centre, Sg. Buloh, 40160, Shah  
 Alam, Selangor Darul Ehsan, Malaysia  
 Tel : +603 6151 9973 / 9673 / 9673  
 Fax : +603 6151 3973 / 3673  
 http://www.qube.com.my

JOB NO.

B 0 0 9 / 0 0 1 - 1 / 2 3

PROJECT TITLE

MATTA FAIR 2023

SHOW PERIOD

17th - 19th MARCH 2023

VENUE / ADDRESS

MALAYSIA INTERNATIONAL TRADE  
 & EXHIBITION CENTRE (MITEC)

CITY / COUNTRY

KUALA LUMPUR, MALAYSIA

CLIENT

MATTA

CLIENT APPROVAL DATE

DRAWING TITLE SCALE  
 HALL 9 - HALL 11 A3 1 : 750  
 LAYOUT PLAN A4 1 : 1050

PERSON-IN-CHARGE

BW

DRAWN BY DATE  
 KAI 17102022

CHECKED BY DATE  
 YK 17102022

DRAWING NO.	REVISION	
	DWG 003	R10
	R11	21022023 YK
	R12	13032023 YK
	R09	13012022 KAI

REMARKS

OFFICE USED :-  
 CHECKLIST

OFFSITE	DESCRIPTION	ON SITE
	Dimension	
	Colour used	
	Material used	
	Graphic size	
	Others	


NOTE (offsite) NOTE (onsite)

CHECKED BY (offsite) CHECKED BY (onsite)

DATE DATE

A COPYRIGHT :-

This design may not be reproduced in part or whole without prior  
 written permission of Qube Integrated Malaysia Sdn. Bhd.  
 This drawing is subject to modification to suit construction purposes.

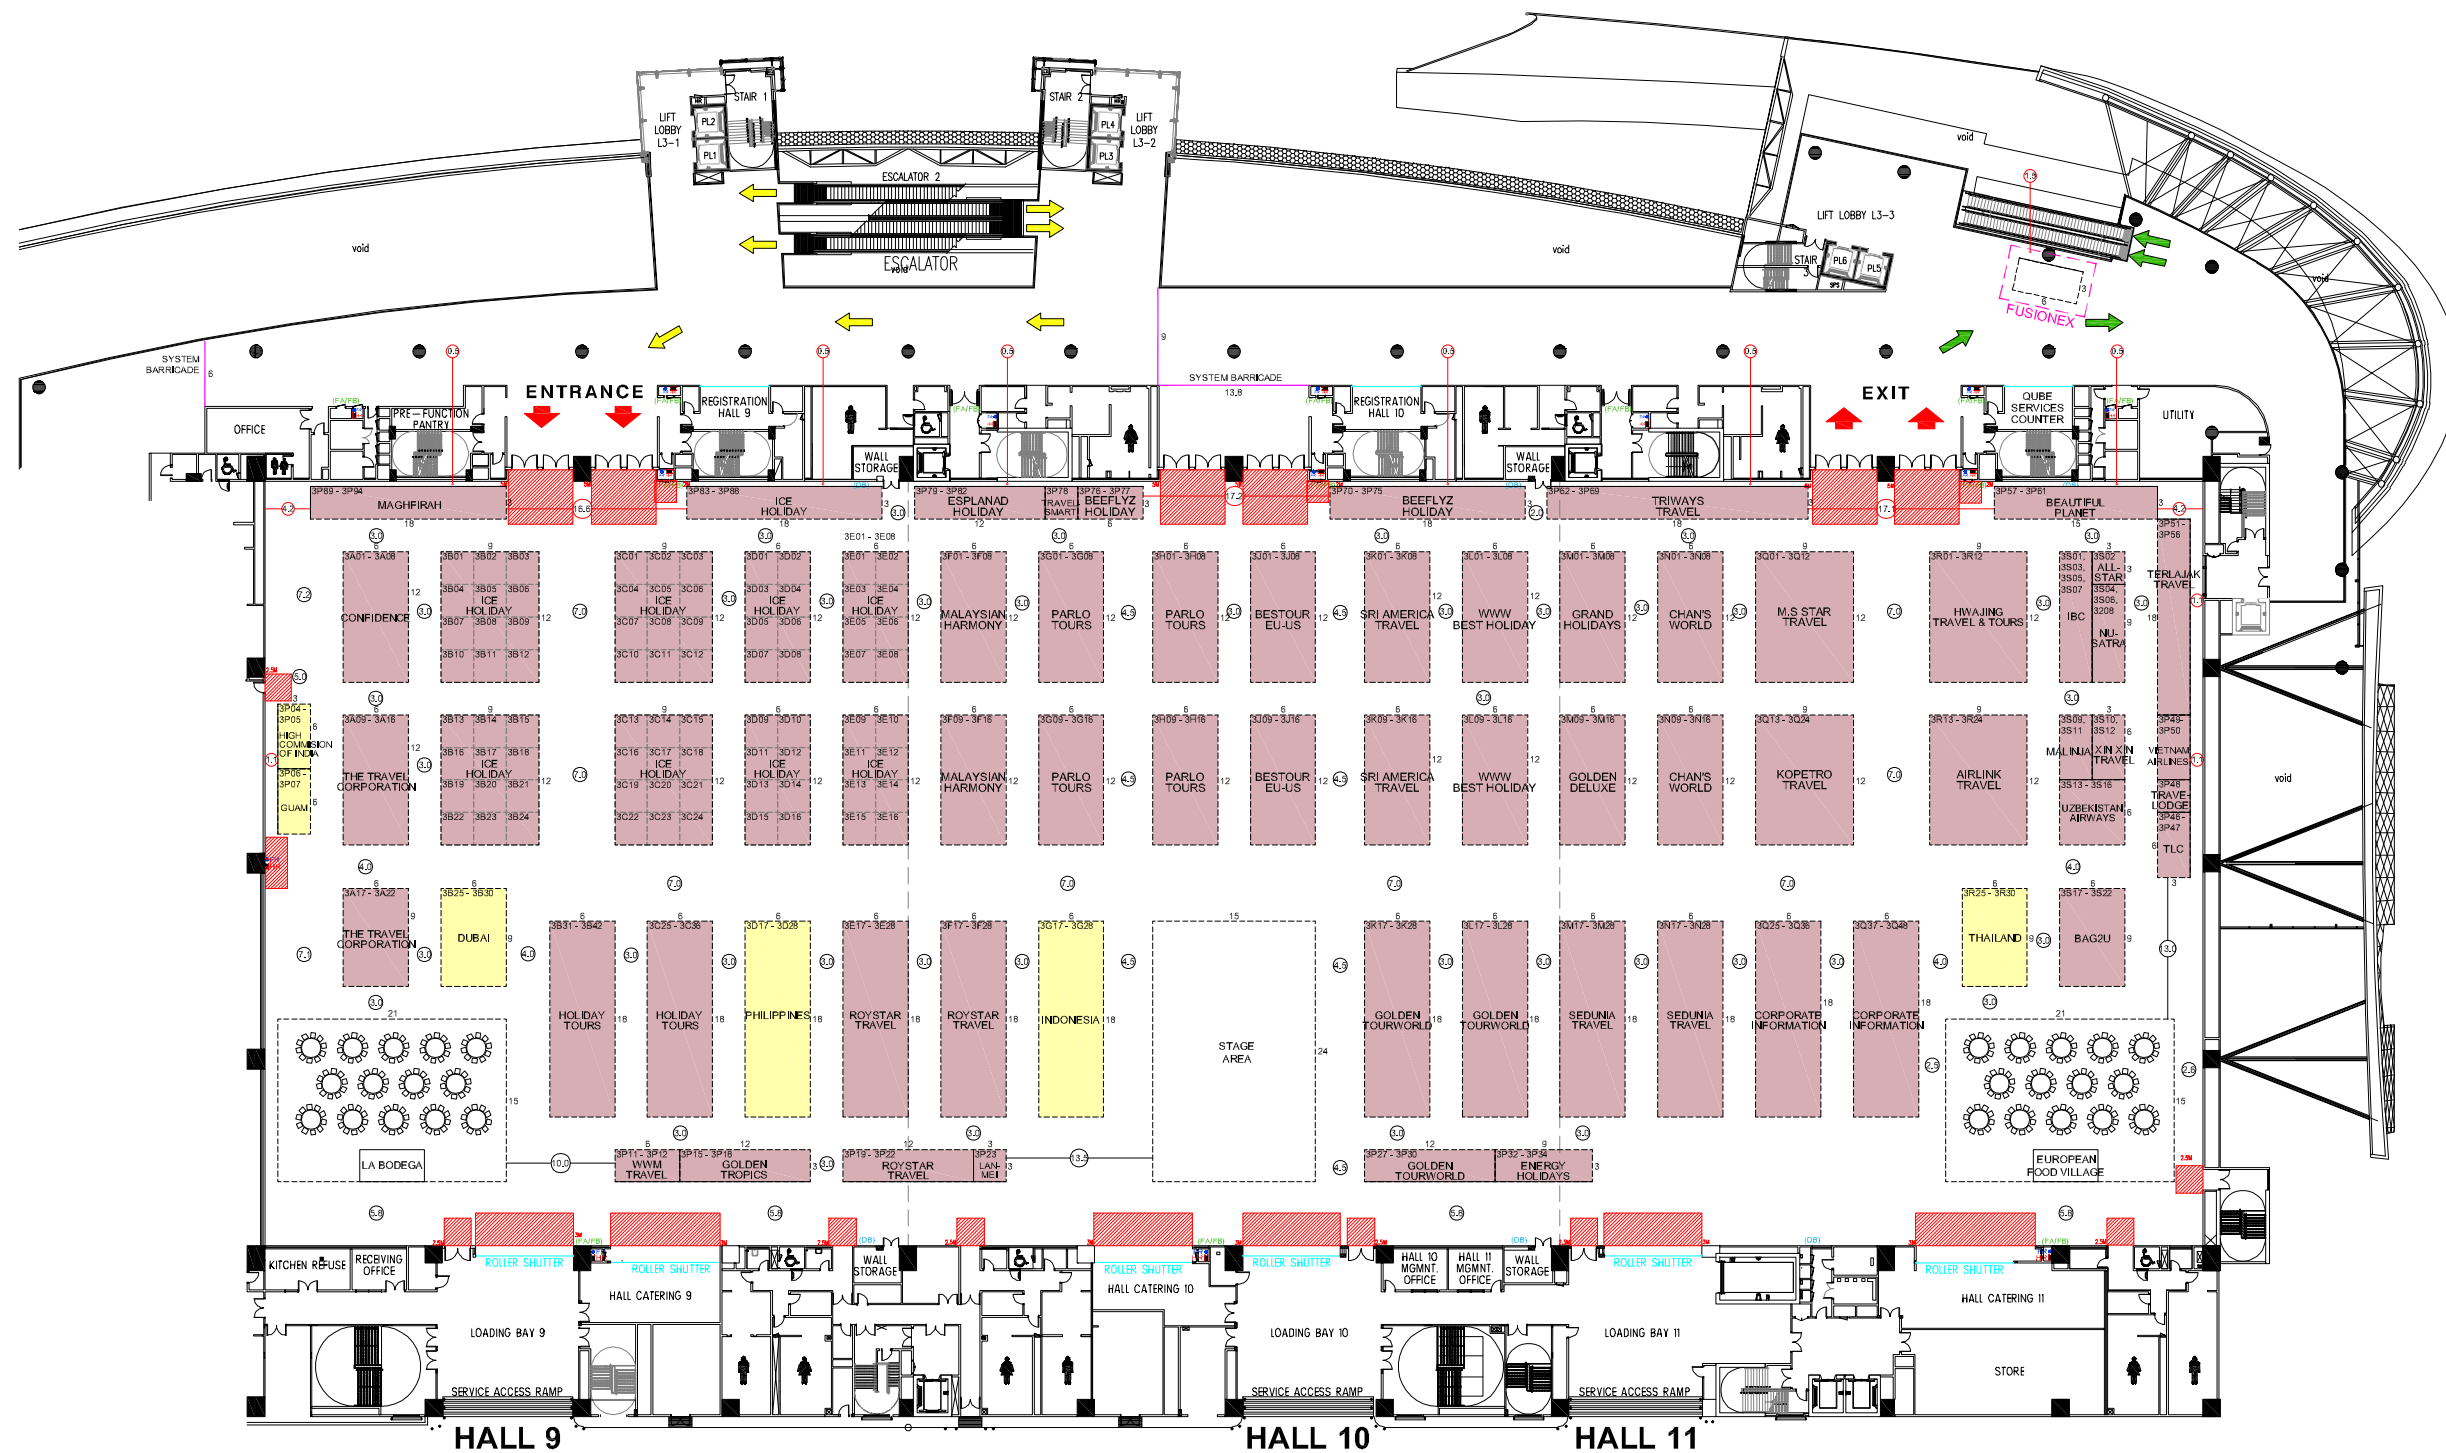

### VENUE LEGEND :

HR	HOSE REEL		NON BUILD AREA
BG/FA	BREAKING GLASS & FIRE ALARM		PILLAR 1650MM x 1650MM
FE	FIRE EXTINGUISHER	HR	FIRE HOSE REEL 600MM x 1000MM
DB	DB BOX		

MAXIMUM LOADING 50K/N  
 MAXIMUM HEIGHT 5M

### LEGEND :

	STO / NTO
	SPONSOR BOOTH
	UMRAH PAVILION
	OTHERS
	PREMIUM AREA

Total of 527 nos. 3M X 3M

\*\* HALL PLAN UPDATE AS 11022020 AN