

# MATTA FAIR 2023

## HALL 2 - HALL 4, LEVEL 1 (GROUND FLOOR)

### MALAYSIA INTERNATIONAL TRADE & EXHIBITION CENTRE (MITEC)

#### 1st - 3rd SEPTEMBER 2023



**QUBE Integrated Malaysia Sdn. Bhd.**  
 Wisma Qube, No 32-3, Jalan Nautika B U20/B, Seksyen  
 U20, TSB Commercial Centre, Sg. Buloh, 40180, Shah  
 Alam, Selangor Darul Ehsan, Malaysia  
 Tel : +603 6151 9973 / 9673 / 9873  
 Fax : +603 6151 3973 / 3673  
 http://www.qube.com.my

JOB NO.  
 B 009/002-1/23

PROJECT TITLE  
 MATTA FAIR 2023

SHOW PERIOD  
 1st - 3rd SEPTEMBER 2023

VENUE / ADDRESS  
 MALAYSIA INTERNATIONAL TRADE  
 & EXHIBITION CENTRE (MITEC)

CITY / COUNTRY  
 KUALA LUMPUR, MALAYSIA

CLIENT  
 MATTA

CLIENT APPROVAL DATE

DRAWING TITLE SCALE  
 HALL 2 - HALL 4 A3 1 : 700  
 LAYOUT PLAN A4 1 : 1000

PERSON-IN-CHARGE  
 BW  
 DRAWN BY DATE  
 MAR 07082023

CHECKED BY DATE  
 YK 07082023

DRAWING NO.	REVISION	
	DWG 001	R08
	R09	01082023 MAR
	R10	07082023 MAR
	R11	18082023 MAR

REMARKS

OFFICE USED :-  
 CHECKLIST

OFFSITE	DESCRIPTION	ON SITE
	Dimension	
	Colour used	
	Material used	
	Graphic size	
	Others	

NOTE (offsite) NOTE (onsite)

CHECKED BY (offsite) CHECKED BY (onsite)

DATE DATE

**A COPYRIGHT :-**  
 This design may not be reproduced in part or whole without prior  
 written permission of Qube Integrated Malaysia Sdn. Bhd.  
 This drawing is subject to modification to suit construction purposes.



#### VENUE LEGEND :

<b>HR</b>	HOSE REEL		NON BUILD AREA
<b>BG/FA</b>	BREAKING GLASS & FIRE ALARM		PILLAR 1650MM x 1650MM
<b>FE</b>	FIRE EXTINGUISHER		FIRE HOSE REEL 600MM x 1000MM
<b>DB</b>	DB BOX		

MAXIMUM LOADING 50K/N  
 MAXIMUM BOOTH HEIGHT 5M

Total of **366** nos. 3M X 3M

\*\* HALL PLAN UPDATE AS 11022020 AN

# MATTA FAIR 2023

## HALL 6 - HALL 8, LEVEL 2 (MIDDLE FLOOR)

### MALAYSIA INTERNATIONAL TRADE & EXHIBITION CENTRE (MITEC)

#### 1st - 3rd SEPTEMBER 2023



**QUBE Integrated Malaysia Sdn. Bhd.**  
 Wisma Qube, No 32-3, Jalan Nautika B U20/B, Seksyen  
 U20, TSB Commercial Centre, Sg. Buloh, 40180, Shah  
 Alam, Selangor Darul Ehsan, Malaysia  
 Tel : +603 6151 9973 / 9673 / 9873  
 Fax : +603 6151 3973 / 3673  
 http://www.qube.com.my

JOB NO.  
 B 009/002-1/23

PROJECT TITLE  
 MATTA FAIR 2023

SHOW PERIOD  
 1st - 3rd SEPTEMBER 2023

VENUE / ADDRESS  
 MALAYSIA INTERNATIONAL TRADE  
 & EXHIBITION CENTRE (MITEC)

CITY / COUNTRY  
 KUALA LUMPUR, MALAYSIA

CLIENT  
 MATTA

CLIENT APPROVAL DATE

DRAWING TITLE SCALE  
 HALL 6 - HALL 8 A3 1 : 700  
 LAYOUT PLAN A4 1 : 1000

PERSON-IN-CHARGE  
 BW

DRAWN BY DATE  
 MAR 07082023

CHECKED BY DATE  
 YK 07082023

DRAWING NO.	REVISION
DWG 002	R08 25072023 MAR
	R09 01082023 MAR
	R10 07082023 MAR
	R11 18082023 MAR

REMARKS

OFFICE USED :-  
 CHECKLIST


OFFSITE	DESCRIPTION	ON SITE
	Dimension	
	Colour used	
	Material used	
	Graphic size	
	Others	

NOTE (offsite) NOTE (onsite)

CHECKED BY (offsite) CHECKED BY (onsite)

DATE DATE

**A COPYRIGHT :-**  
 This design may not be reproduced in part or whole without prior  
 written permission of Qube Integrated Malaysia Sdn. Bhd.  
 This drawing is subject to modification to suit construction purposes.

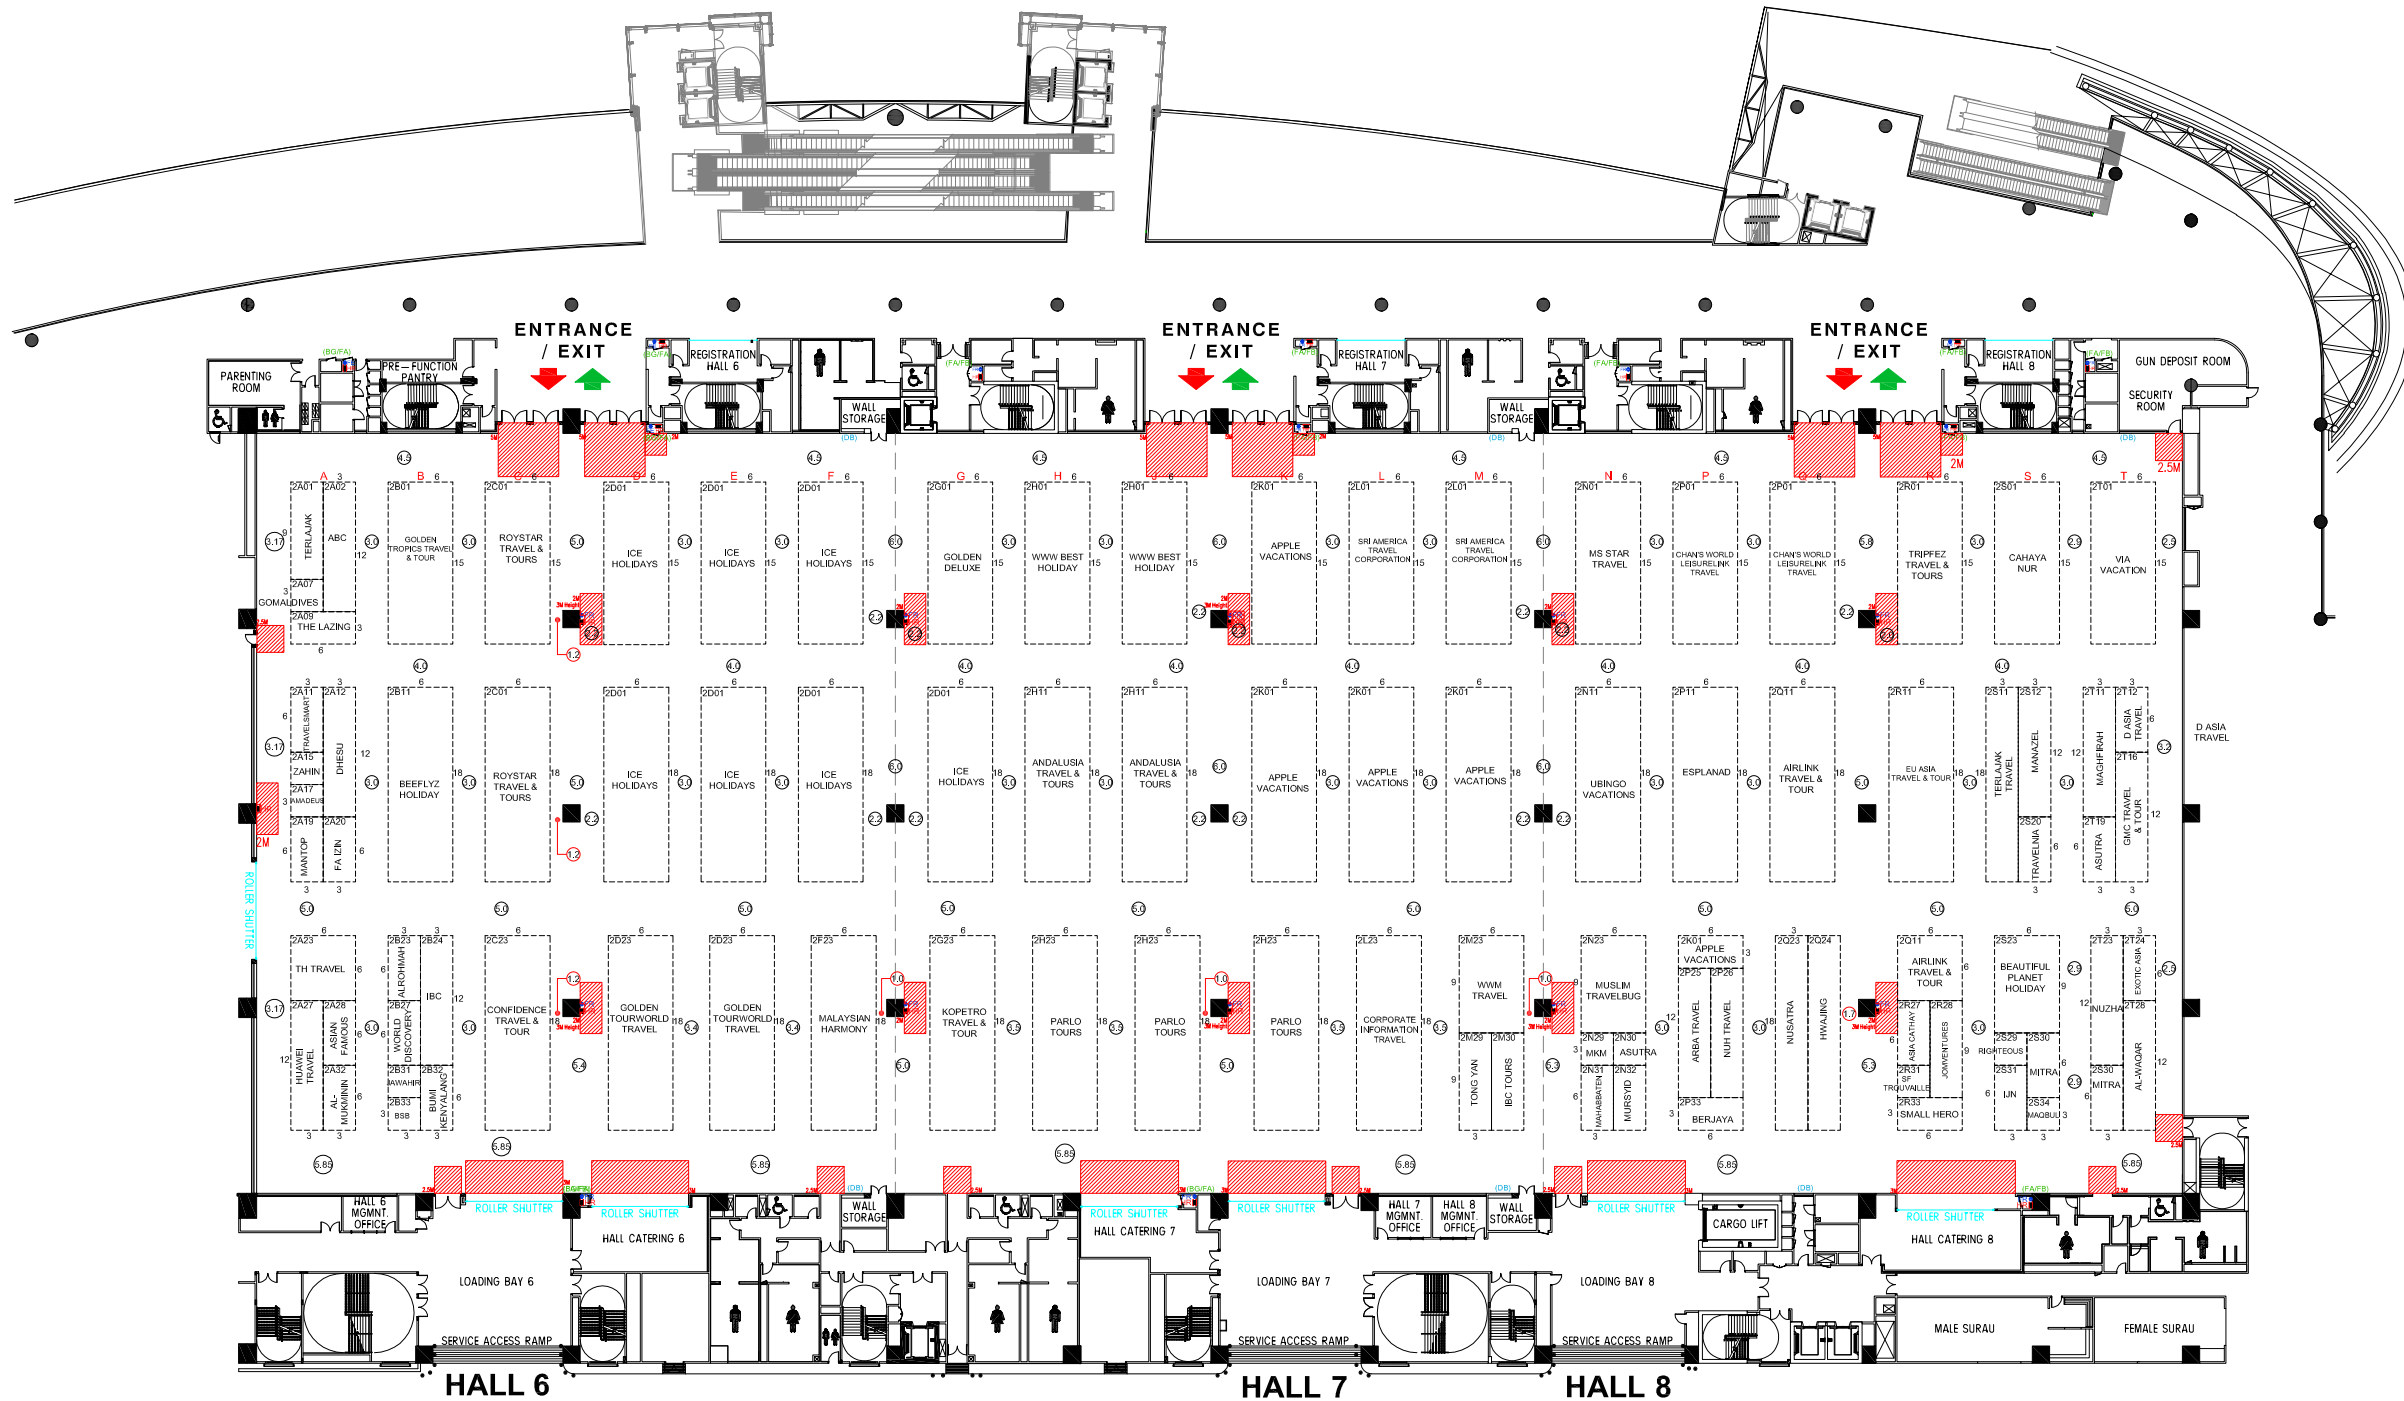

#### VENUE LEGEND :

<b>HR</b>	HOSE REEL		NON BUILD AREA
<b>BG/FA</b>	BREAKING GLASS & FIRE ALARM		PILLAR 1650MM x 1650MM
<b>FE</b>	FIRE EXTINGUISHER		FIRE HOSE REEL 600MM x 1000MM
<b>DB</b>	DB BOX		
MAXIMUM LOADING 50K/N			
MAXIMUM BOOTH HEIGHT 5M			

PREMIUM BOOTH  
 Total of **612** nos. 3M X 3M

\*\* HALL PLAN UPDATE AS 11022020 AN

# MATTA FAIR 2023

## HALL 9 - HALL 11, LEVEL 3 (TOP FLOOR)

### MALAYSIA INTERNATIONAL TRADE & EXHIBITION CENTRE (MITEC)

#### 1st - 3rd SEPTEMBER 2023



**QUBE Integrated Malaysia Sdn. Bhd.**  
 Wisma Qube, No 32-3, Jalan Nautika B U20/B, Seksyen U20, TSB Commercial Centre, Sg. Buloh, 40180, Shah Alam, Selangor Darul Ehsan, Malaysia  
 Tel : +603 6151 9973 / 9673 / 9873  
 Fax : +603 6151 3973 / 3673  
 http://www.qube.com.my

JOB NO.  
B 009/002-1/23

PROJECT TITLE  
MATTA FAIR 2023

SHOW PERIOD  
1st - 3rd SEPTEMBER 2023

VENUE / ADDRESS  
MALAYSIA INTERNATIONAL TRADE & EXHIBITION CENTRE (MITEC)

CITY / COUNTRY  
KUALA LUMPUR, MALAYSIA

CLIENT  
MATTA

CLIENT APPROVAL DATE

DRAWING TITLE SCALE  
 HALL 9 - HALL 11 A3 1 : 700  
 LAYOUT PLAN A4 1 : 1000

PERSON-IN-CHARGE  
BW

DRAWN BY DATE  
MAR 07082023

CHECKED BY DATE  
YK 07082023

DRAWING NO.	REVISION	
	DWG 003	R08
	R09	01082023 MAR
	R10	07082023 MAR
	R11	18082023 MAR

REMARKS

OFFICE USED :-  
CHECKLIST

OFFSITE	DESCRIPTION	ON SITE
	Dimension	
	Colour used	
	Material used	
	Graphic size	
	Others	


NOTE (offsite) NOTE (onsite)

CHECKED BY (offsite) CHECKED BY (onsite)

DATE DATE

A COPYRIGHT :-

This design may not be reproduced in part or whole without prior written permission of Qube Integrated Malaysia Sdn. Bhd. This drawing is subject to notification to suit construction purposes.

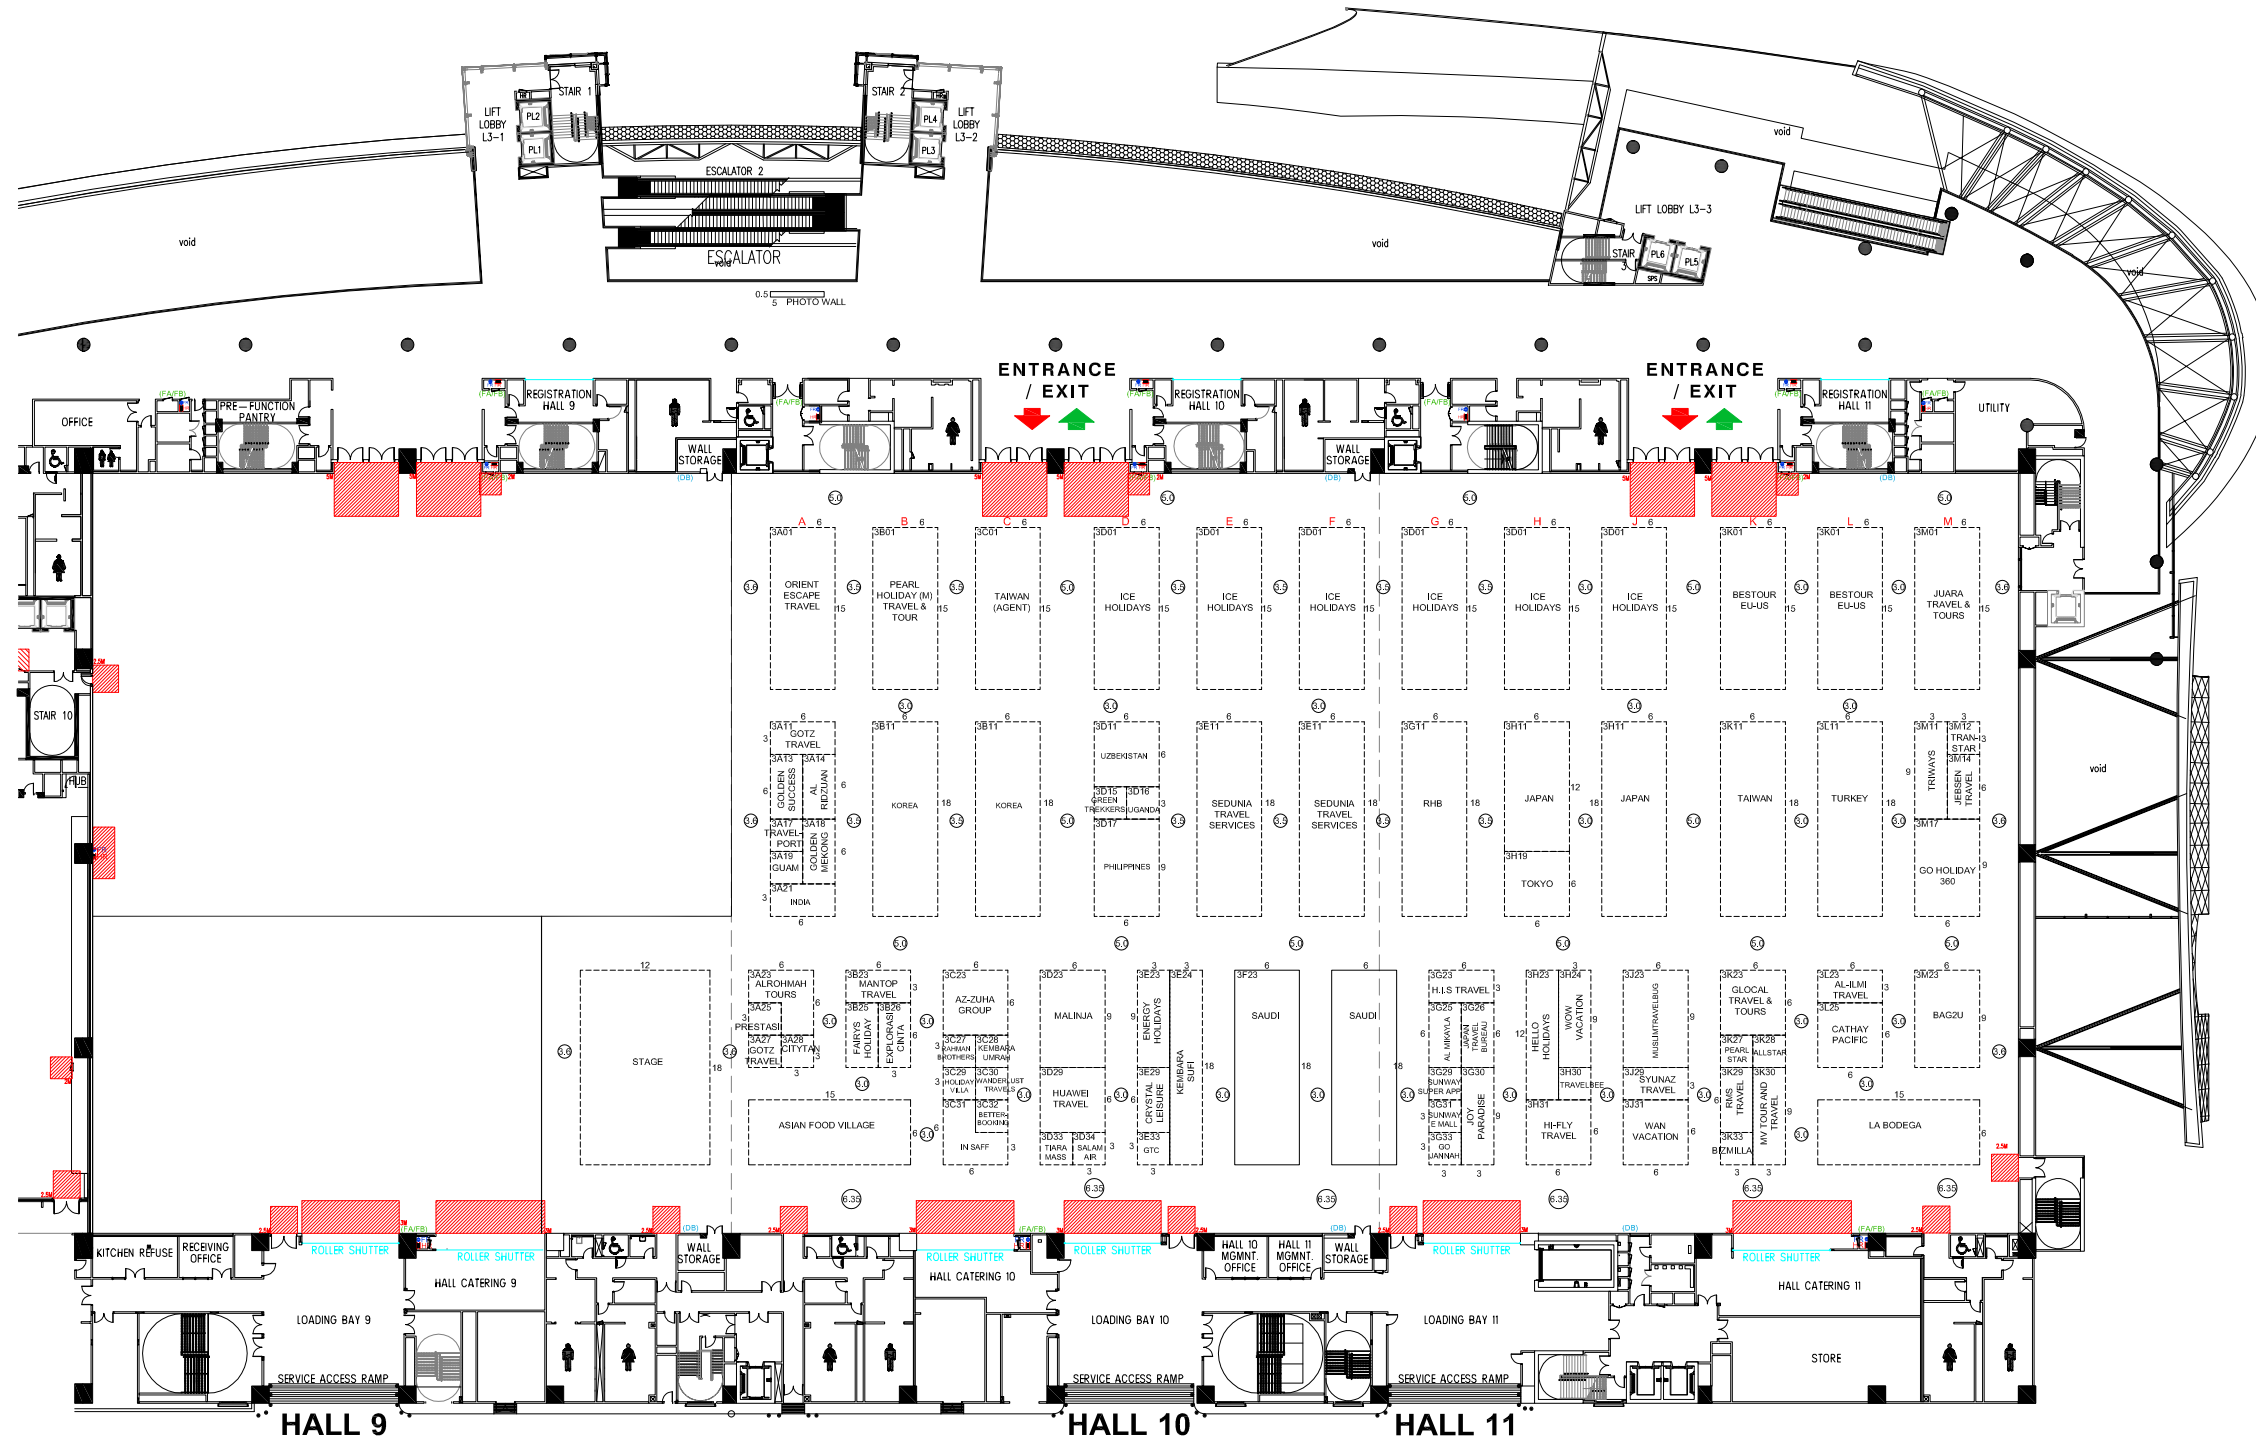

#### VENUE LEGEND :

HR	HOSE REEL		NON BUILD AREA
BG/FA	BREAKING GLASS & FIRE ALARM		PILLAR 1650MM x 1650MM
FE	FIRE EXTINGUISHER		FIRE HOSE REEL 600MM x 1000MM
DB	DB BOX		

MAXIMUM LOADING 50K/N  
 MAXIMUM BOOTH HEIGHT 5M

Total of 396 nos. 3M X 3M

\*\* HALL PLAN UPDATE AS 11022020 AN