

MATTA FAIR 2025
HALL 2 - HALL 4, LEVEL 1 (GROUND FLOOR)
MALAYSIA INTERNATIONAL TRADE & EXHIBITION CENTRE (MITEC)
5th -7th SEPTEMBER 2025



QUBE Integrated Malaysia Sdn. Bhd.
A-13-11, MENARA THE MET,
NO. 20, JALAN DUTAMAS 2,
50480 KUALA LUMPUR, MALAYSIA
Tel : +603-6211 9973
http://www.qube.com.my

JOB NO.
B017/002/25

PROJECT TITLE
MATTA FAIR 2025

SHOW PERIOD
5th - 7th SEPTEMBER 2025

VENUE / ADDRESS
MALAYSIA INTERNATIONAL TRADE
& EXHIBITION CENTRE (MITEC)

CITY / COUNTRY
KUALA LUMPUR, MALAYSIA

CLIENT
MATTA

CLIENT APPROVAL

DATE

DRAWING TITLE
HALL 2 - HALL 4
LAYOUT PLAN

SCALE

A3 1 : 700
A4 1 : 1000

PERSON-IN-CHARGE
MONG

DRAWN BY
ARI

DATE

18042025

CHECKED BY
YK

DATE

18042025

DRAWING NO.
DWG 001

REVISION

R01	16052025 ARI
R02	23052025 ARI
R03	26052025 ARI

REMARKS

OFFICE USED :-
CHECKLIST

OFFSITE	DESCRIPTION	ON SITE
	Dimension	
	Colour used	
	Material used	
	Graphic size	
	Others	

NOTE (offsite)

NOTE (onsite)

CHECKED BY (offsite)


CHECKED BY (onsite)

DATE

DATE

A COPYRIGHT :-

This design may not be reproduced in part or whole without prior
written permission of Qube Integrated Malaysia Sdn. Bhd.
This drawing is subject to modification to suit construction purposes.

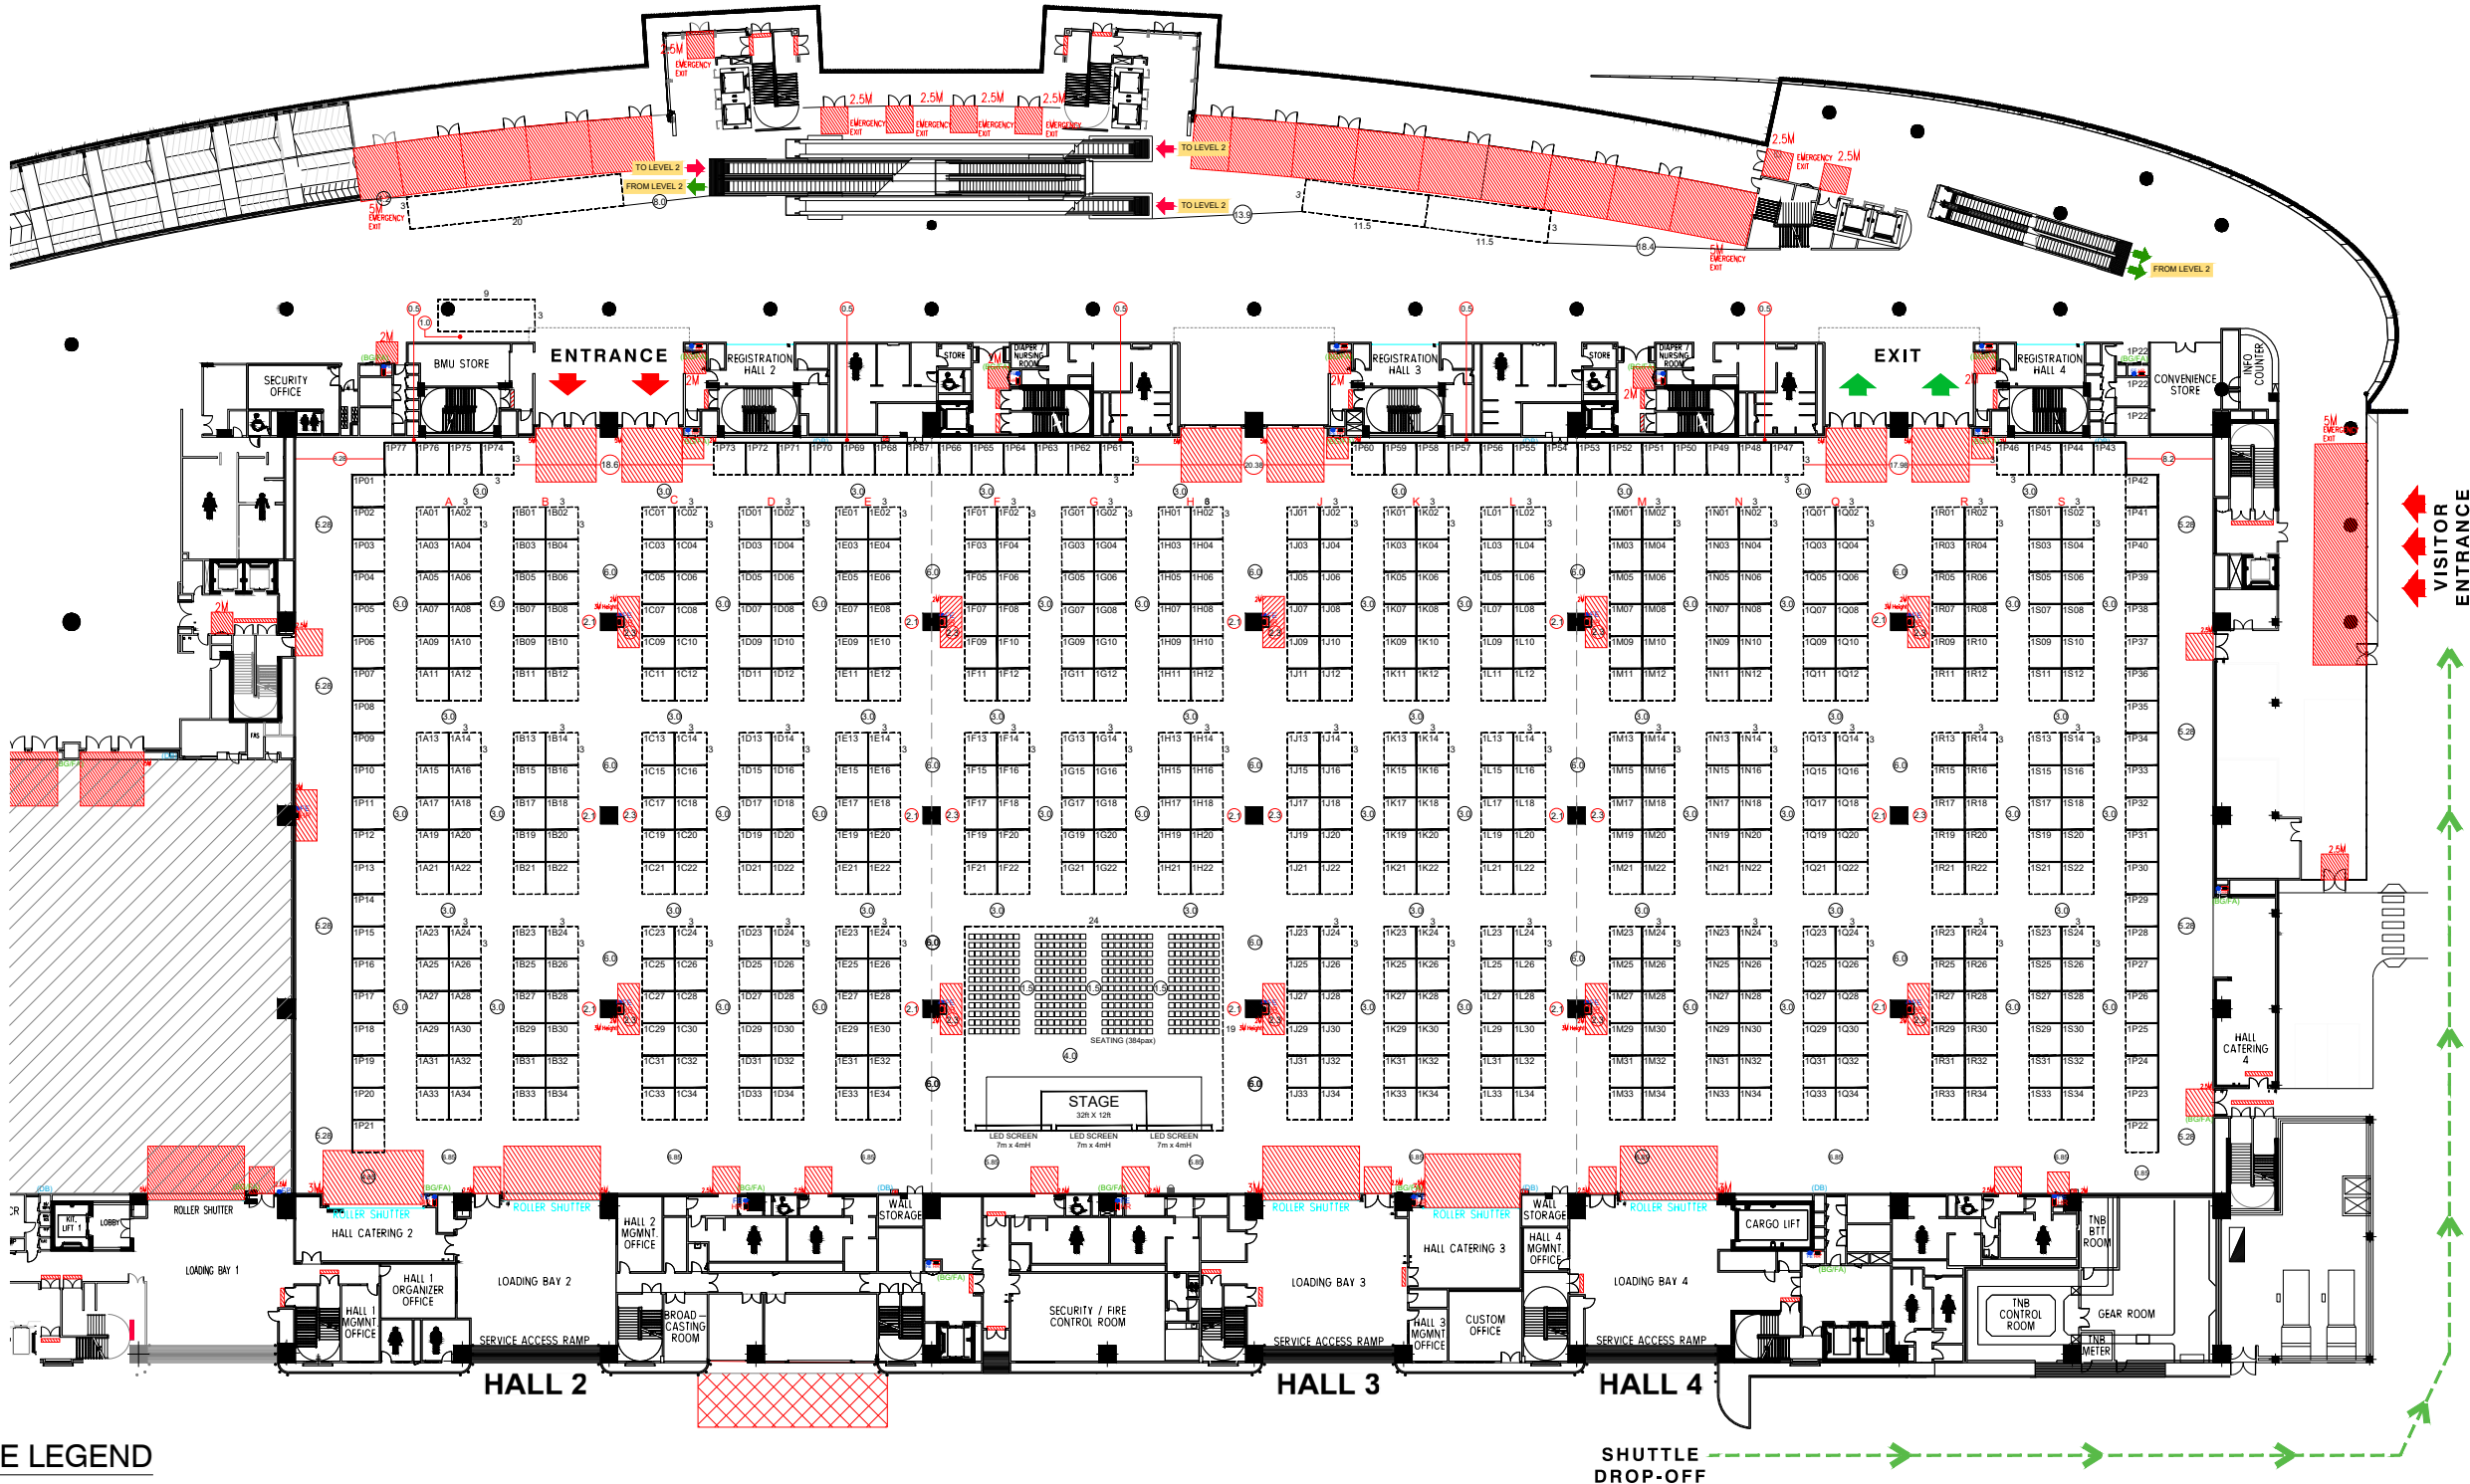

VENUE LEGEND

CODE	DESCRIPTION	CODE	DESCRIPTION
HR	HOSE REEL	NON BUILD AREA	
BG/FA	BREAKING GLASS & FIRE ALARM	PILLAR 1650mm x 1650mm	
FE	FIRE EXTINGUISHER	FIRE HOSE REEL 600mm x 1000mm	
DB	DB BOX		

MAXIMUM LOADING 50k/h
MAXIMUM CEILING HEIGHT 8m

@ Reserved
Number Title : SYSF435 - 04

Total of 585 nos. 3m X 3m

** HALL PLAN UPDATE AS 29022024 ARI

Date : 070808
Revision : 0

MATTA FAIR 2025
HALL 5 - HALL 8, LEVEL 2 (MIDDLE FLOOR)
MALAYSIA INTERNATIONAL TRADE & EXHIBITION CENTRE (MITEC)
5th -7th SEPTEMBER 2025



QUBE Integrated Malaysia Sdn. Bhd.
A-13-11, MENARA THE MET,
NO. 20, JALAN DUTAMAS 2,
50480 KUALA LUMPUR, MALAYSIA
Tel : +603-6211 9973
http://www.qube.com.my

JOB NO.
B017/002/25

PROJECT TITLE
MATTA FAIR 2025

SHOW PERIOD
5th - 7th SEPTEMBER 2025

VENUE / ADDRESS
MALAYSIA INTERNATIONAL TRADE
& EXHIBITION CENTRE (MITEC)

CITY / COUNTRY
KUALA LUMPUR, MALAYSIA

CLIENT
MATTA

CLIENT APPROVAL DATE

DRAWING TITLE SCALE
HALL 6 - HALL 8 A3 1 : 700
LAYOUT PLAN A4 1 : 1000

PERSON-IN-CHARGE
MONG

DRAWN BY DATE
ARI 18042025

CHECKED BY DATE
YK 18042025

DRAWING NO. DWG 002b	REVISION	
	R01	16052025 ARI
	R02	23052025 ARI
	R03	26052025 ARI

REMARKS

OFFICE USED :-
CHECKLIST

OFFSITE	DESCRIPTION	ON SITE
	Dimension	
	Colour used	
	Material used	
	Graphic size	
	Others	

NOTE (offsite) NOTE (onsite)

CHECKED BY (offsite) CHECKED BY (onsite)

DATE DATE

A COPYRIGHT :-

This design may not be reproduced in part or whole without prior written permission of Qube Integrated Malaysia Sdn. Bhd.
This drawing is subject to modification to suit construction purposes.



VENUE LEGEND

CODE	DESCRIPTION	CODE	DESCRIPTION
HR	HOSE REEL	NON BUILD AREA	
BG/FA	BREAKING GLASS & FIRE ALARM	PILLAR 1650mm x 1650mm	
FE	FIRE EXTINGUISHER	HR	FIRE HOSE REEL 600mm x 1000mm
DB	DB BOX		

MAXIMUM LOADING 50k/h
MAXIMUM CEILING HEIGHT 8m

@ Reserved
Number Title : SYSF435 - 04

HIGHWAY AREA
PREMIUM BOOTH

Total of 621 nos. 3m X 3m

** HALL PLAN UPDATE AS 29022024 ARI

Date : 070808
Revision : 0

MATTA FAIR 2025
HALL 9 - HALL 11, LEVEL 3 (TOP FLOOR)
MALAYSIA INTERNATIONAL TRADE & EXHIBITION CENTRE (MITEC)
5th -7th SEPTEMBER 2025

qube
QUBE Integrated Malaysia Sdn. Bhd.
A-13-11, MENARA THE MET,
NO. 20, JALAN DUTAMAS 2,
50480 KUALA LUMPUR, MALAYSIA
Tel : +603-6211 9973
http://www.qube.com.my

JOB NO.
B 017/002/25

PROJECT TITLE
MATTA FAIR 2025

SHOW PERIOD
5th - 7th SEPTEMBER 2025

VENUE / ADDRESS
MALAYSIA INTERNATIONAL TRADE
& EXHIBITION CENTRE (MITEC)

CITY / COUNTRY
KUALA LUMPUR, MALAYSIA

CLIENT
MATTA

CLIENT APPROVAL DATE

DRAWING TITLE SCALE
HALL 9 - HALL 11 A3 1 : 700
LAYOUT PLAN A4 1 : 1000

PERSON-IN-CHARGE
MONG

DRAWN BY DATE
ARI 18042025

CHECKED BY DATE
YK 18042025

DRAWING NO.	REVISION	
	R01	16052025 ARI
	R02	23052025 ARI
	R03	26052025 ARI

REMARKS

OFFICE USED :-
CHECKLIST

OFFSITE	DESCRIPTION	ON SITE
	Dimension	
	Colour used	
	Material used	
	Graphic size	
	Others	

NOTE (offsite) NOTE (onsite)

CHECKED BY (offsite) CHECKED BY (onsite)

DATE DATE

A COPYRIGHT :-
This design may not be reproduced in part or whole without prior written permission of Qube Integrated Malaysia Sdn. Bhd.
This drawing is subject to modification to suit construction purposes.

