


MATTA MUSLIM TRAVEL FAIR 2026

TUN RAZAK HALL 3, LEVEL 3

WORLD TRADE CENTRE KUALA LUMPUR (WTCKL)

4th - 5th JULY 2026

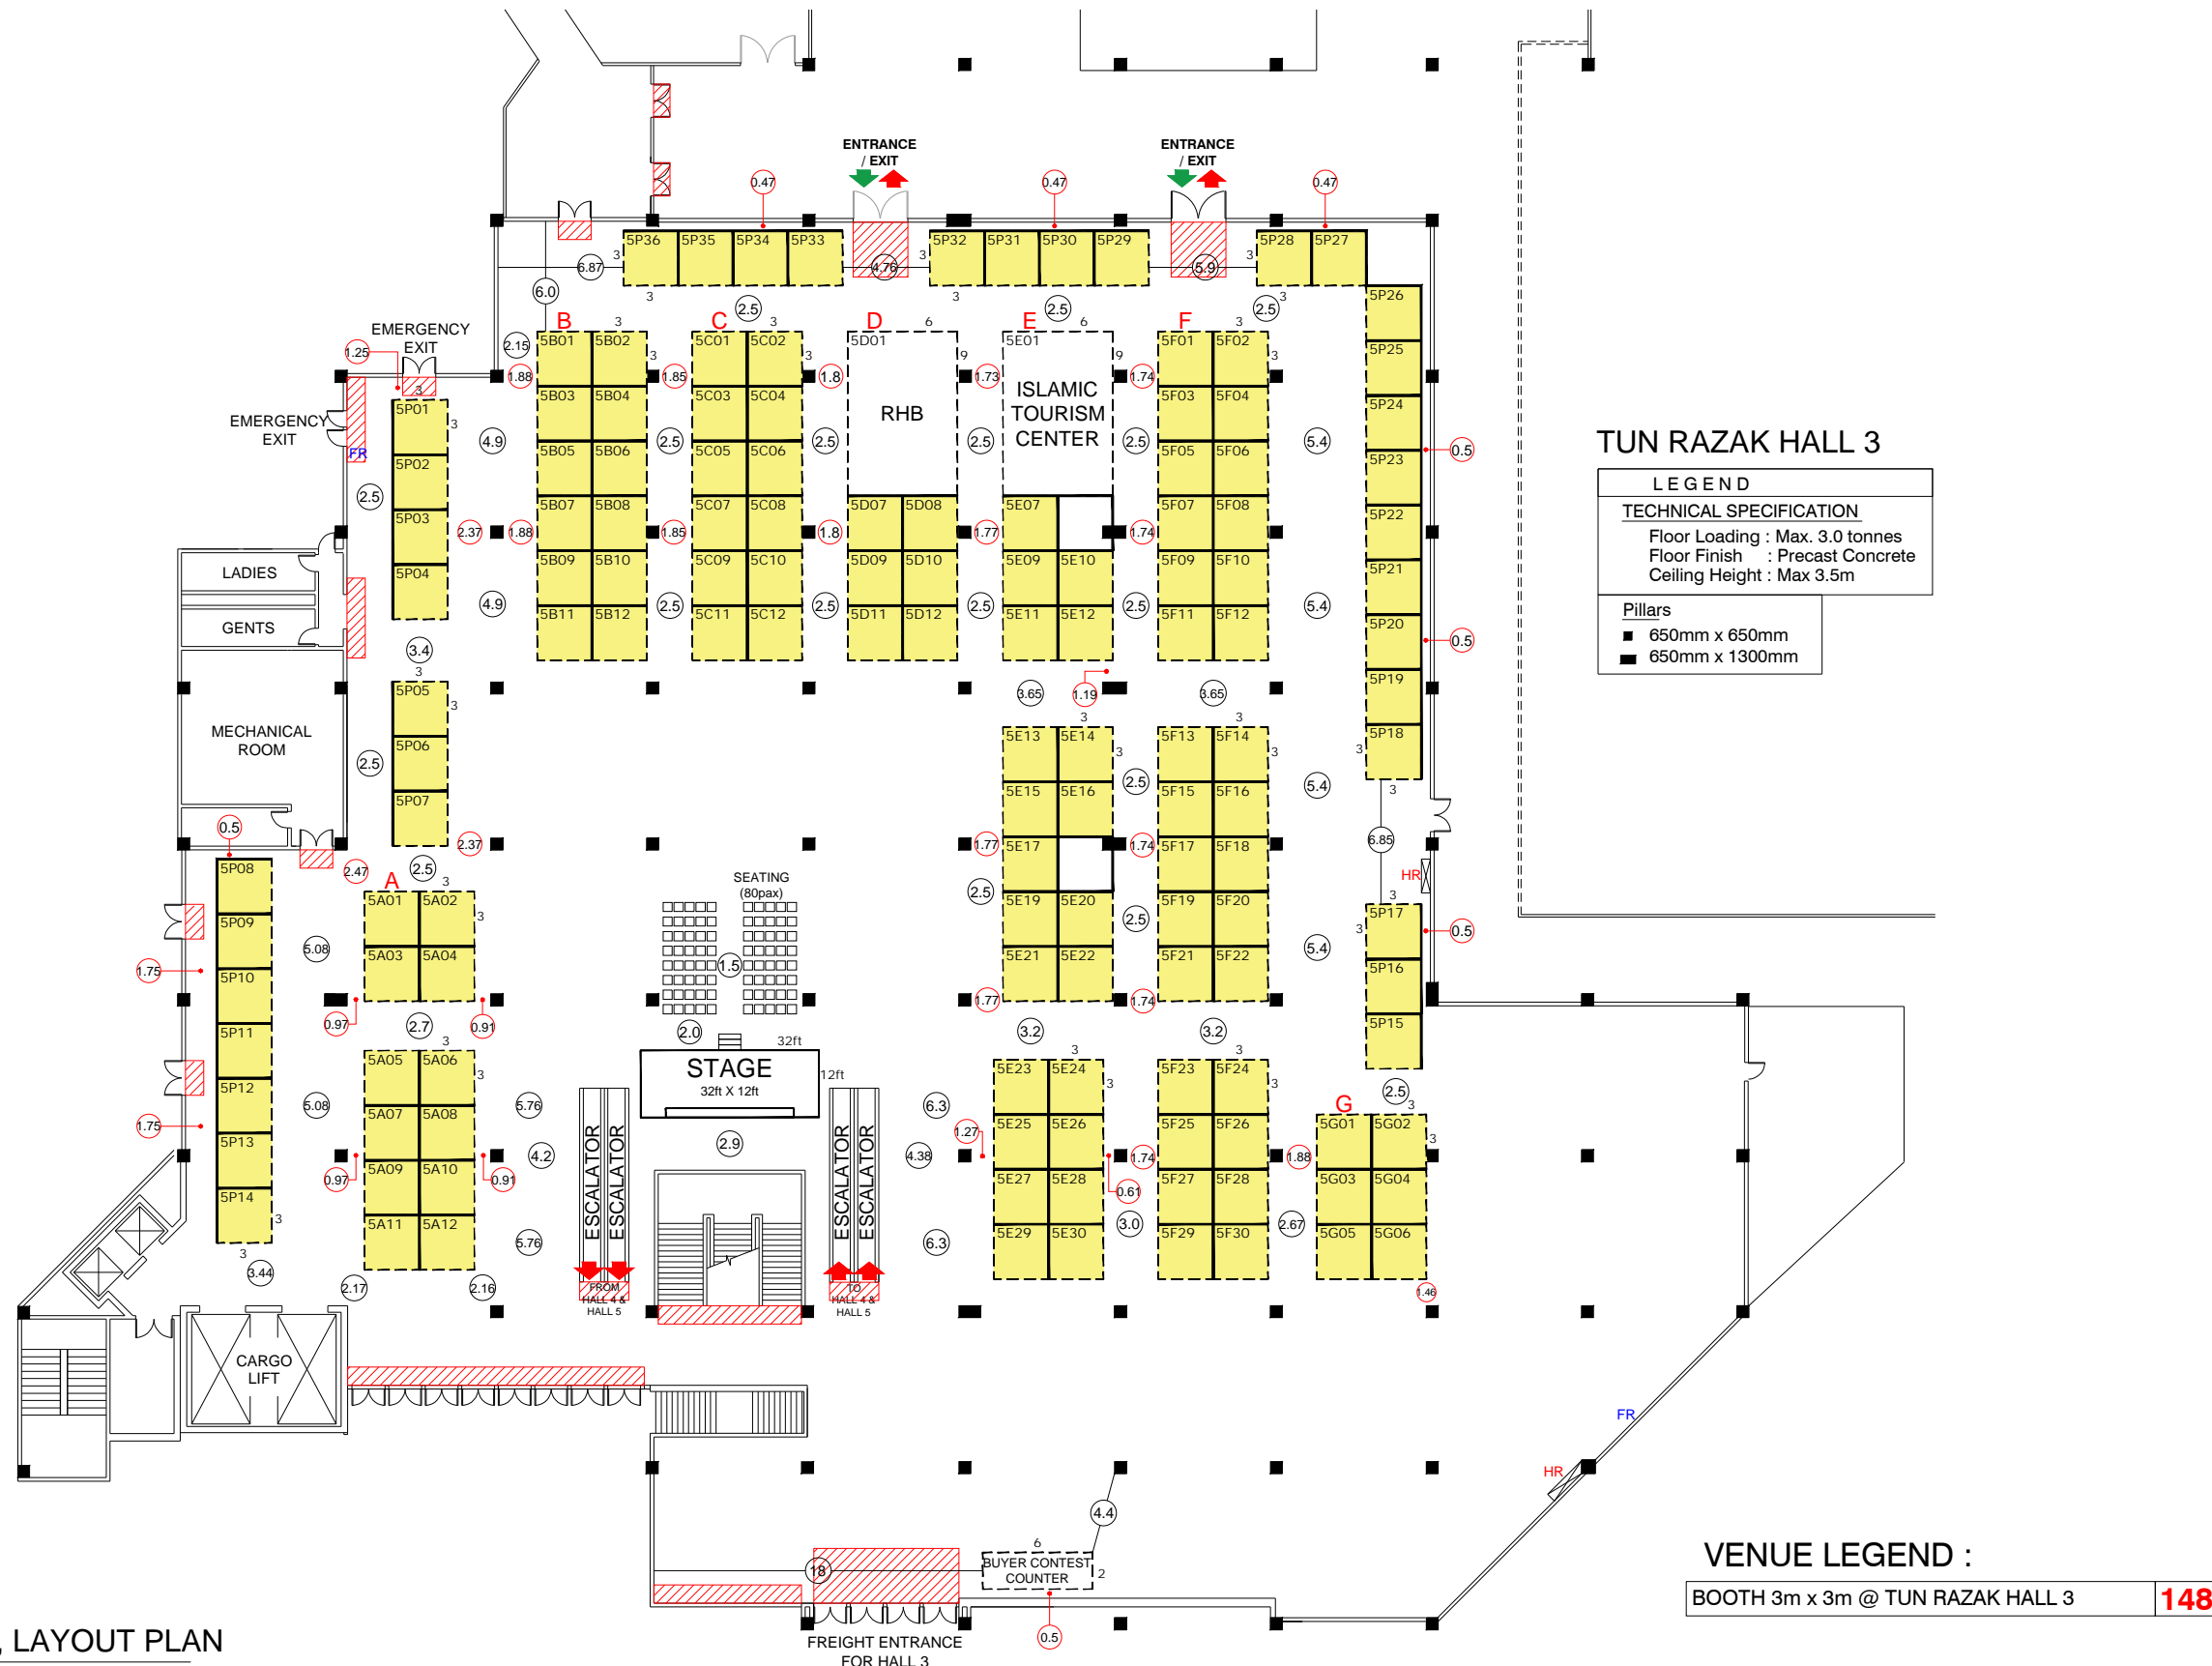

TUN RAZAK HALL 3, LAYOUT PLAN

SCALE A3 1:400
SCALE A4 1:550



QUBE Integrated Malaysia Sdn. Bhd.
A-13-11, MENARA THE MET,
NO. 20, JALAN DUTAMAS 2,
50480 KUALA LUMPUR, MALAYSIA
Tel : +603-6211 9973
http://www.qube.com.my

JOB NO.
B 0 1 2 / 0 0 2 / 2 6

PROJECT TITLE
MATTA MUSLIM
TRAVEL FAIR 2026

SHOW PERIOD
4th - 5th JULY 2026

VENUE / ADDRESS
PUTRA WORLD TRADE CENTRE
(PWTC)

CITY / COUNTRY
KUALA LUMPUR, MALAYSIA

CLIENT
MATTA

CLIENT APPROVAL DATE

DRAWING TITLE SCALE
TUN RAZAK HALL 3 A3 1:400
LAYOUT PLAN A4 1:550

PERSON-IN-CHARGE
MONG

DRAWN BY DATE
ARI 12012026

CHECKED BY DATE
YK 12012026

DRAWING NO.	REVISION	
	DWG 001	R01
	R02	29042026 ARI
	R03	08052026 ARI
	R04	20052026 SYA

REMARKS
ALL DETAIL IS JUST A GUIDELINE,
SUBJECT TO APPROVAL.

OFFICE USED :-
CHECKLIST

OFFSITE	DESCRIPTION	ON SITE
	Dimension	
	Colour used	
	Material used	
	Graphic size	
	Others	

NOTE (offsite) NOTE (onsite)

CHECKED BY (offsite) CHECKED BY (onsite)

DATE DATE

A COPYRIGHT :-
This design may not be reproduced in part or whole without prior
written permission of Qube Integrated Malaysia Sdn. Bhd.
This drawing is subject to modification to suit construction purposes.