

MATTA MUSLIM TRAVEL FAIR 2026

TUN RAZAK HALL 3, LEVEL 3

WORLD TRADE CENTRE KUALA LUMPUR (WTCKL)

4 - 5 JULY 2026



QUBE Integrated Malaysia Sdn. Bhd.
 A-13-11, MENARA THE MET,
 NO. 20, JALAN DUTAMAS 2,
 50480 KUALA LUMPUR, MALAYSIA
 Tel : +603-6211 9973
 http://www.qube.com.my

JOB NO.
 B 0 1 2 / 0 0 2 / 2 6

PROJECT TITLE
 MATTA MUSLIM
 TRAVEL FAIR 2026

SHOW PERIOD
 4th - 5th JULY 2026

VENUE / ADDRESS
 PUTRA WORLD TRADE CENTRE
 (PWTC)

CITY / COUNTRY
 KUALA LUMPUR, MALAYSIA

CLIENT
 MATTA

CLIENT APPROVAL DATE

DRAWING TITLE SCALE
 TUN RAZAK HALL 3 A3 1:400
 LAYOUT PLAN A4 1:550

PERSON-IN-CHARGE
 MONG

DRAWN BY DATE
 ARI 12012026

CHECKED BY DATE
 YK 12012026

DRAWING NO.	REVISION
DWG 001	R01 18032026 ARI

REMARKS
 ALL DETAIL IS JUST A GUIDELINE,
 SUBJECT TO APPROVAL.

OFFICE USED :-
 CHECKLIST

OFFSITE	DESCRIPTION	ON SITE
	Dimension	
	Colour used	
	Material used	
	Graphic size	
	Others	

NOTE (offsite) NOTE (onsite)

CHECKED BY (offsite) CHECKED BY (onsite)

DATE DATE

A COPYRIGHT :-
 This design may not be reproduced in part or whole without prior
 written permission of Qube Integrated Malaysia Sdn. Bhd.
 This drawing is subject to modification to suit construction purposes.



TUN RAZAK HALL 3

LEGEND

TECHNICAL SPECIFICATION
 Floor Loading : Max. 3.0 tonnes
 Floor Finish : Prestressed Concrete
 Ceiling Height : Max 3.5m

Pillars
 ■ 650mm x 650mm
 ■ 650mm x 1300mm

VENUE LEGEND :

BOOTH 3m x 3m @ TUN RAZAK HALL 3 **237**

TUN RAZAK HALL 3, LAYOUT PLAN

SCALE A3 1:400
 SCALE A4 1:550

MATTA MUSLIM TRAVEL FAIR 2026

TUN RAZAK HALL 4, LEVEL 4

WORLD TRADE CENTRE KUALA LUMPUR (WTCKL)

4 - 5 JULY 2026



QUBE Integrated Malaysia Sdn. Bhd.
 A-13-11, MENARA THE MET,
 NO. 20, JALAN DUTAMAS 2,
 50480 KUALA LUMPUR, MALAYSIA
 Tel : +603-6211 9973
 http://www.qube.com.my

JOB NO.
 B 0 1 2 / 0 0 2 / 2 6

PROJECT TITLE
 MATTA MUSLIM
 TRAVEL FAIR 2026

SHOW PERIOD
 4th - 5th JULY 2026

VENUE / ADDRESS
 PUTRA WORLD TRADE CENTRE
 (PWTC)

CITY / COUNTRY
 KUALA LUMPUR, MALAYSIA

CLIENT
 MATTA

CLIENT APPROVAL DATE

DRAWING TITLE SCALE
 TUN RAZAK HALL 4 A3 1:400
 LAYOUT PLAN A4 1:550

PERSON-IN-CHARGE
 MONG

DRAWN BY DATE
 ARI 12012026

CHECKED BY DATE
 YK 12012026

DRAWING NO.	REVISION
DWG 002	R01 18032026 ARI

REMARKS
 ALL DETAIL IS JUST A GUIDELINE,
 SUBJECT TO APPROVAL.

OFFICE USED :-
 CHECKLIST


OFFSITE	DESCRIPTION	ON SITE
	Dimension	
	Colour used	
	Material used	
	Graphic size	
	Others	

NOTE (offsite) NOTE (onsite)

CHECKED BY (offsite) CHECKED BY (onsite)

DATE DATE

A COPYRIGHT :-
 This design may not be reproduced in part or whole without prior
 written permission of Qube Integrated Malaysia Sdn. Bhd.
 This drawing is subject to modification to suit construction purposes.

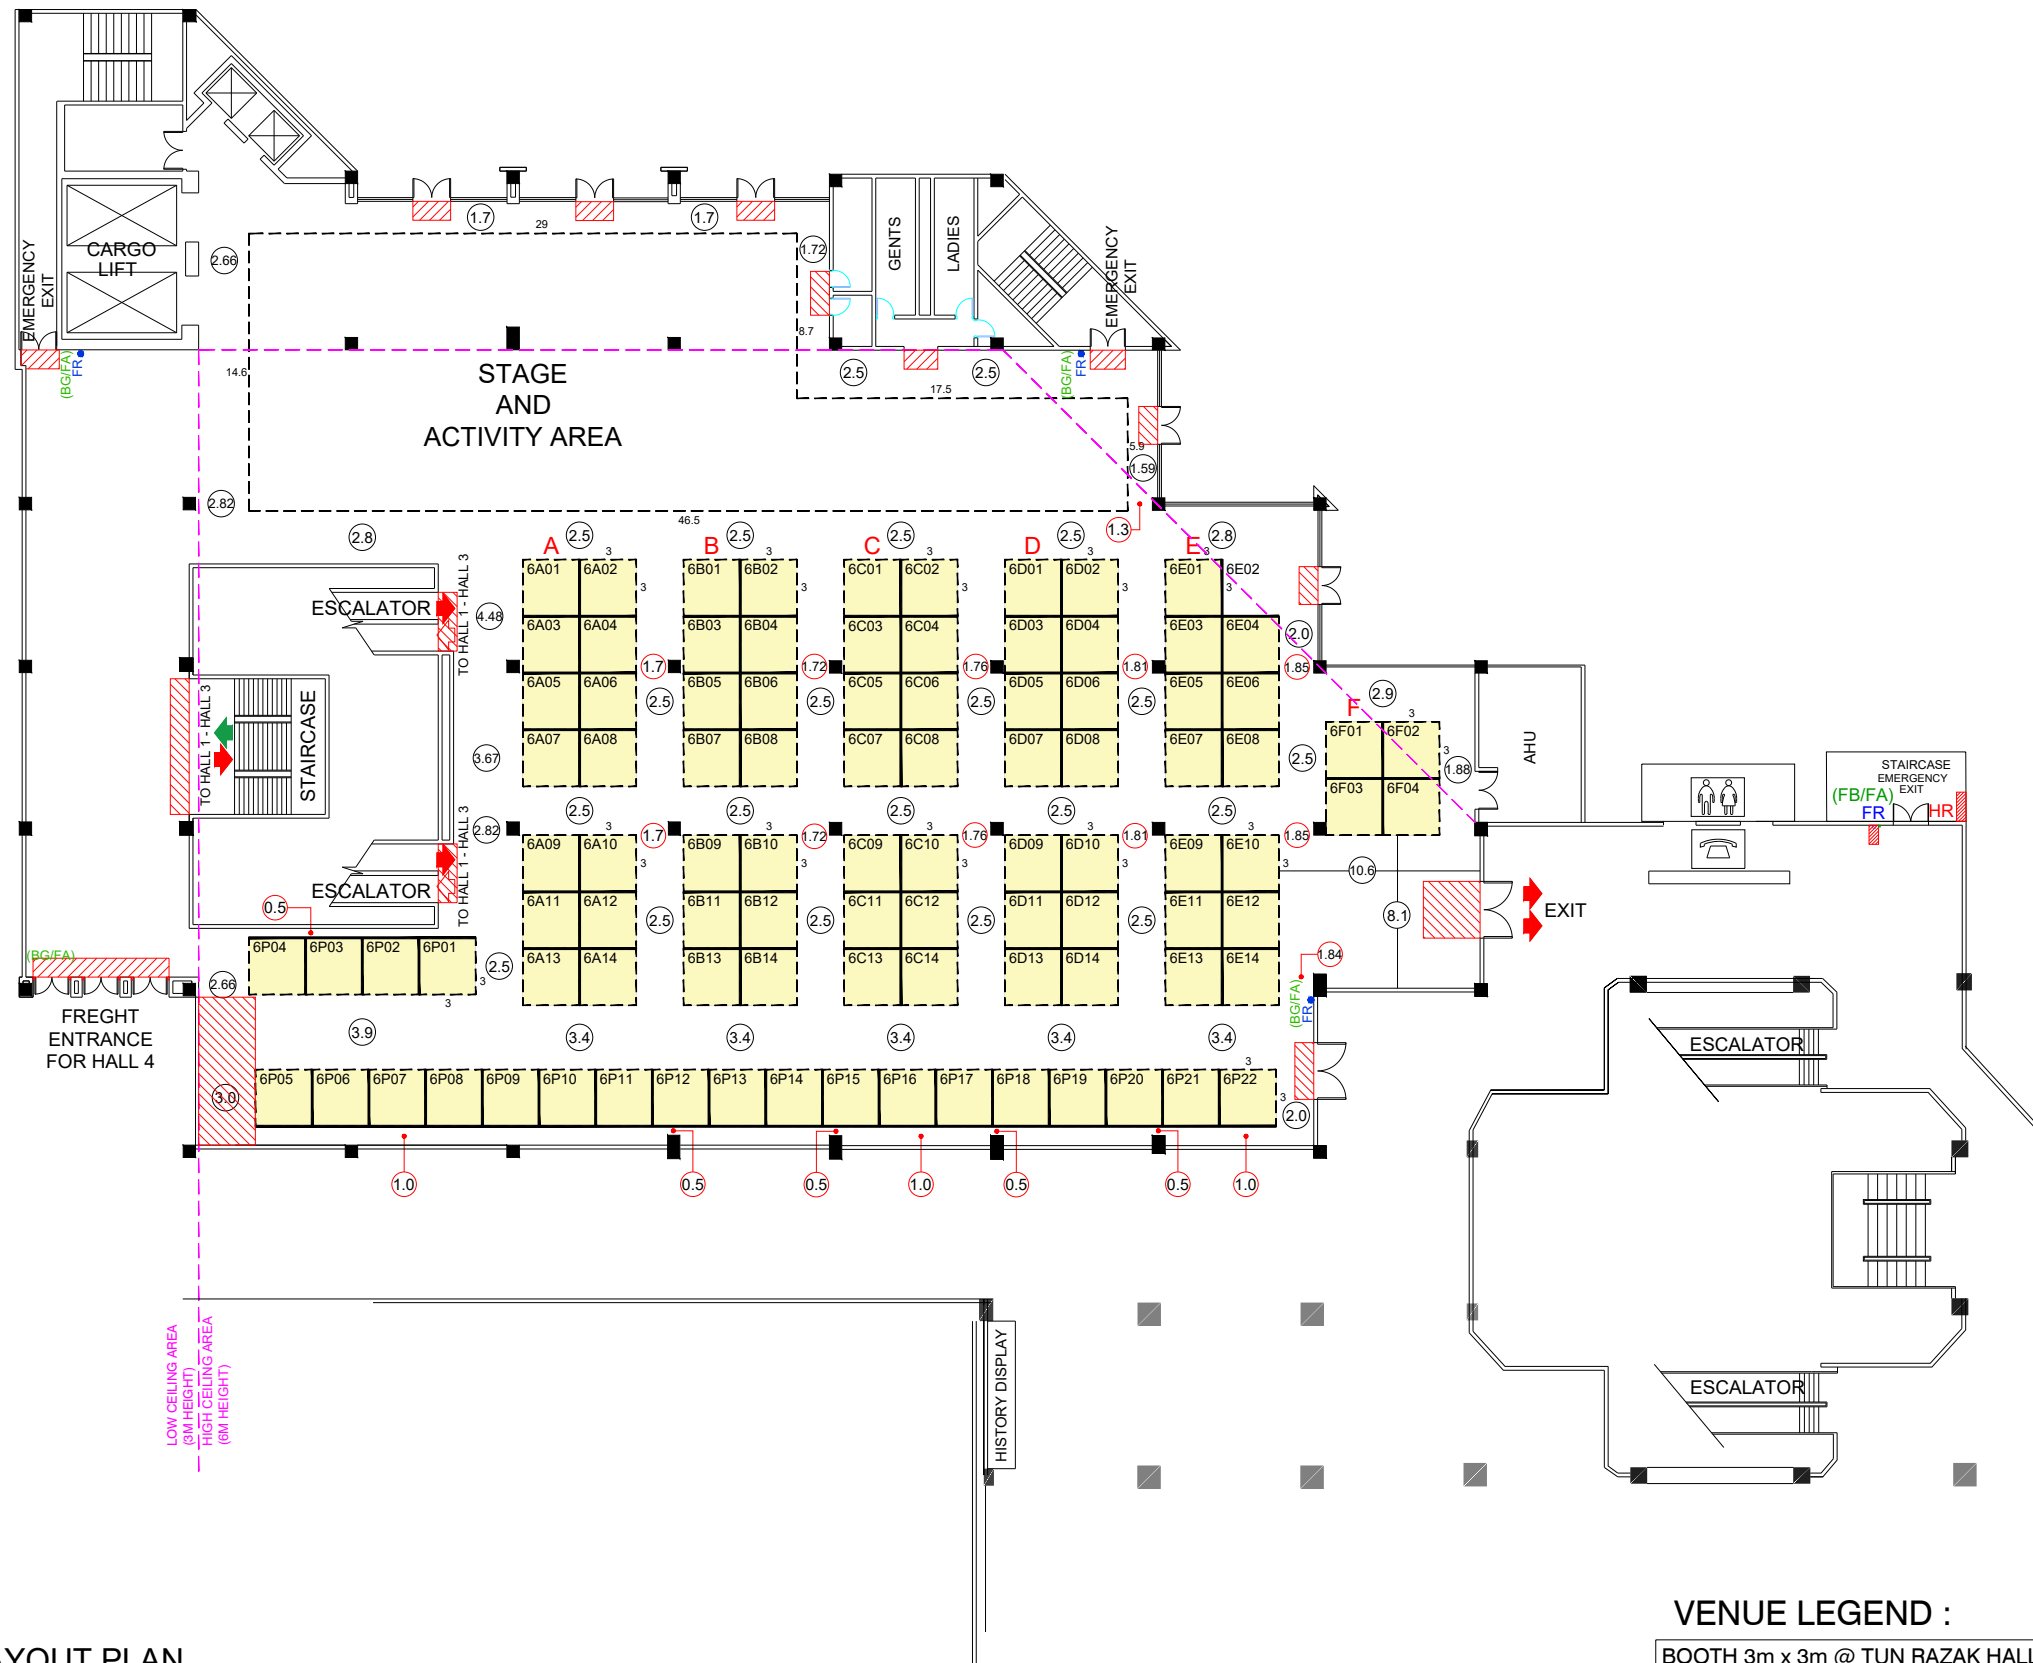

VENUE LEGEND :
 BOOTH 3m x 3m @ TUN RAZAK HALL 4 **95**

TUN RAZAK HALL 4, LAYOUT PLAN
 SCALE A3 1:400
 SCALE A4 1:550